




PLAN 1:50

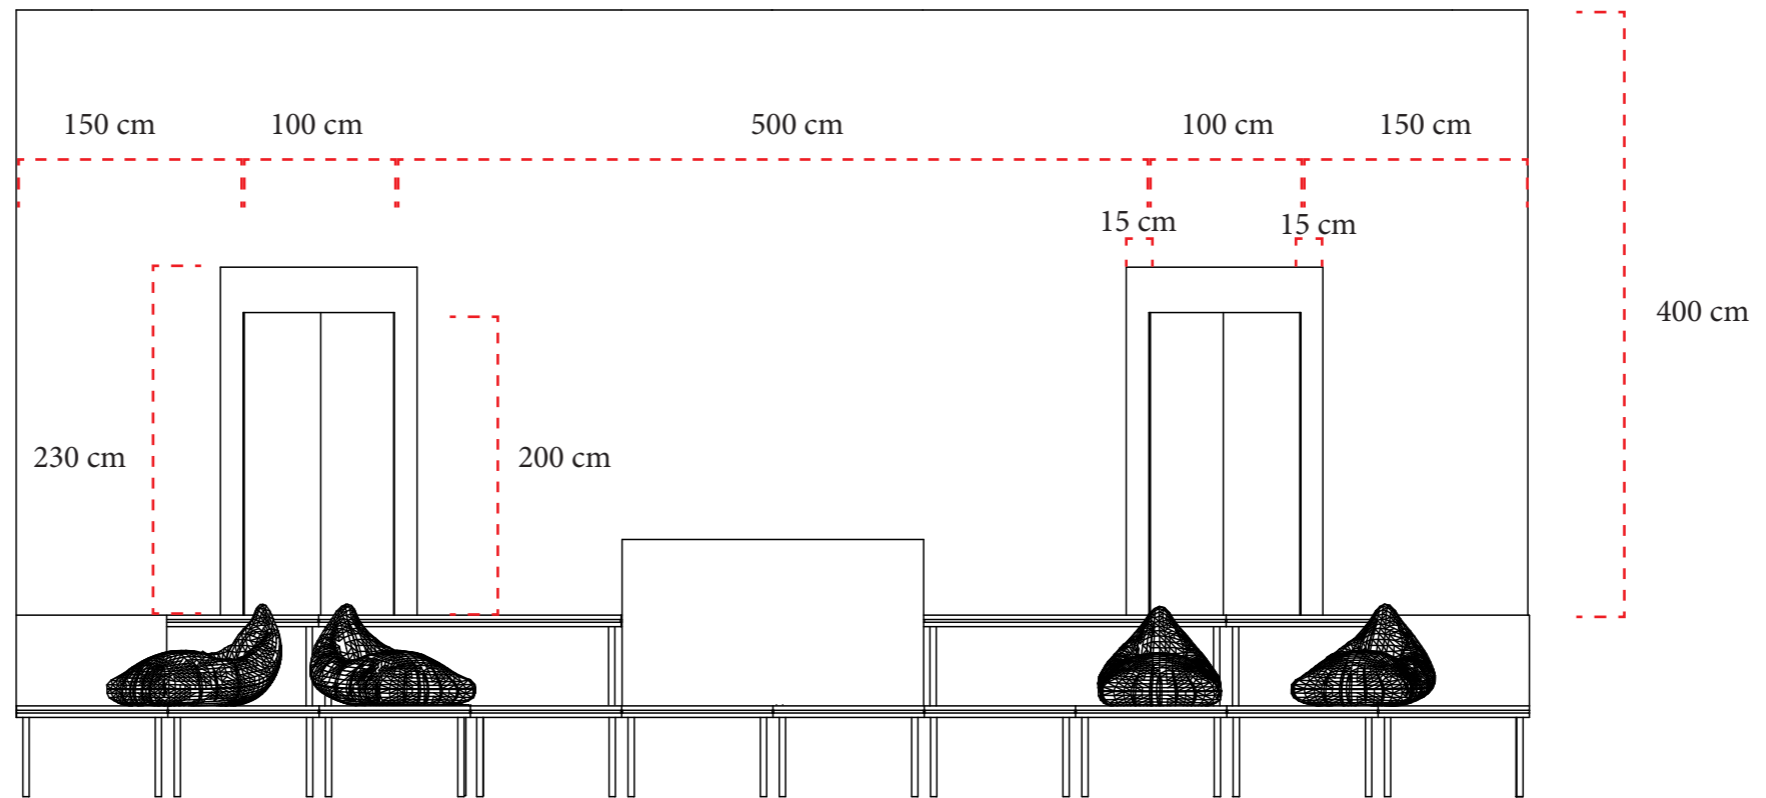

FRONT 1:50

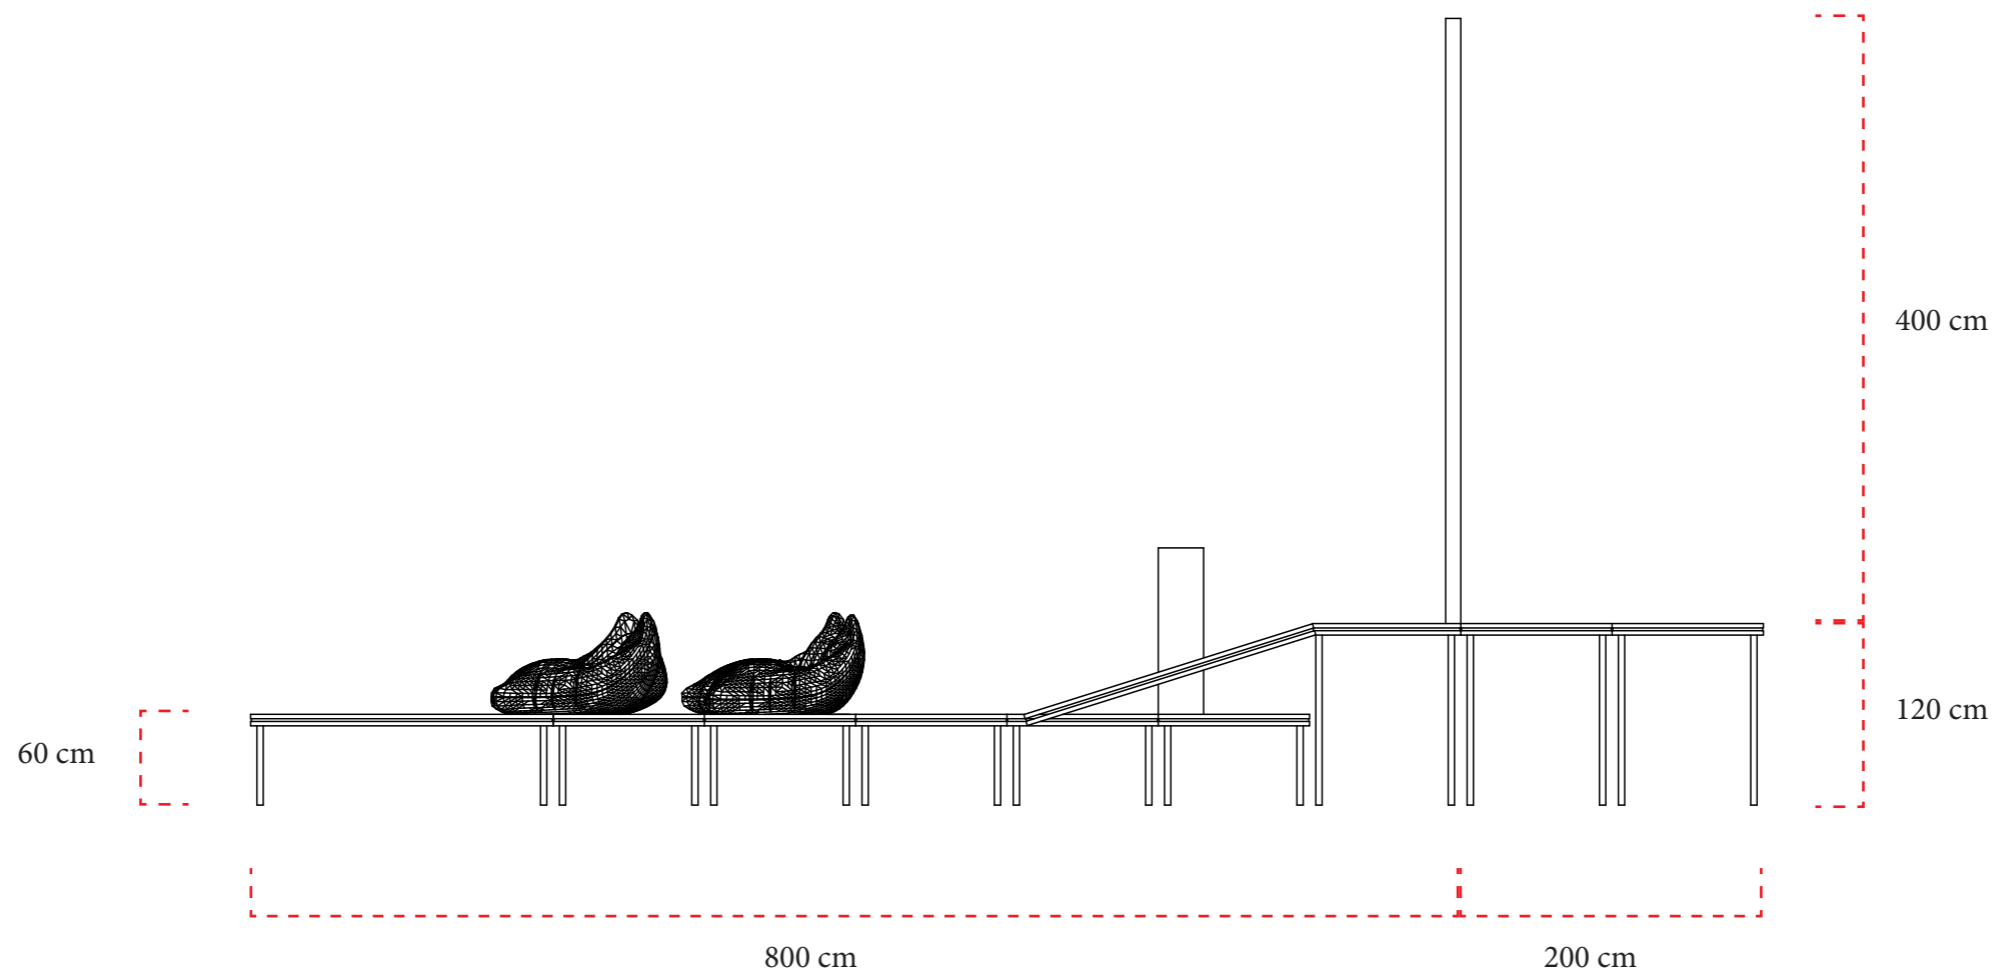

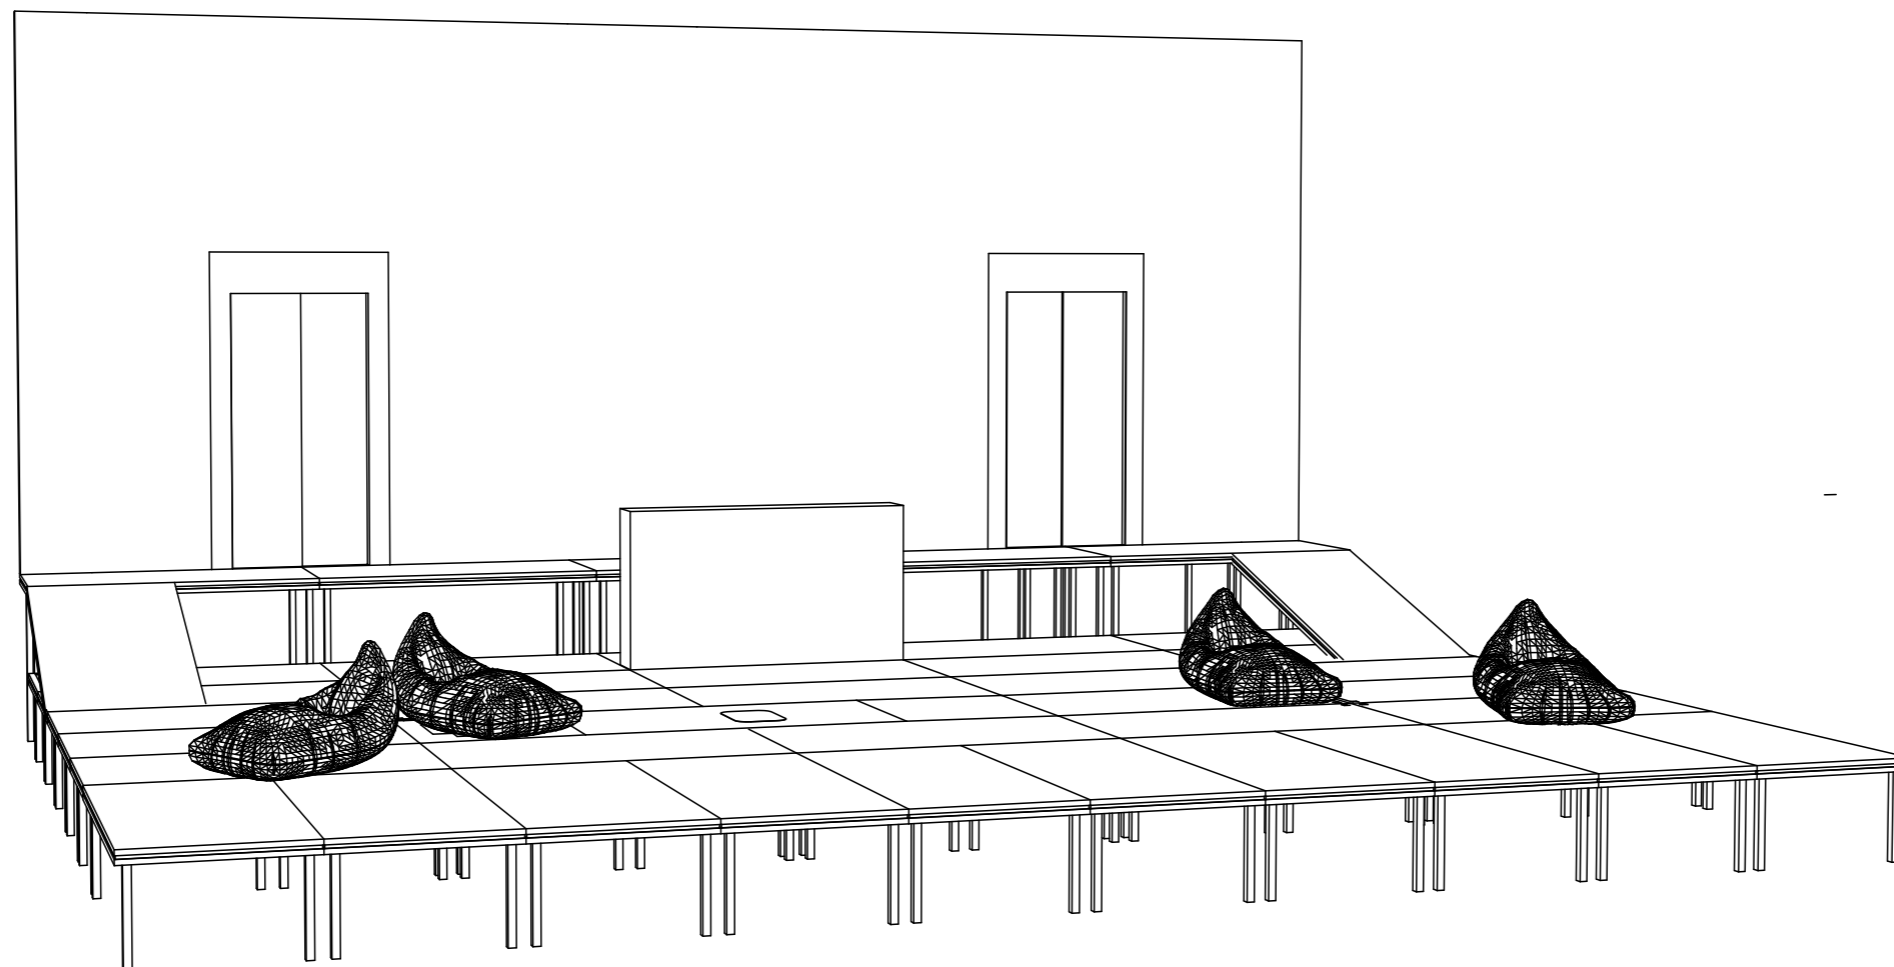

PERSPEKTIVISK TEGNING

